


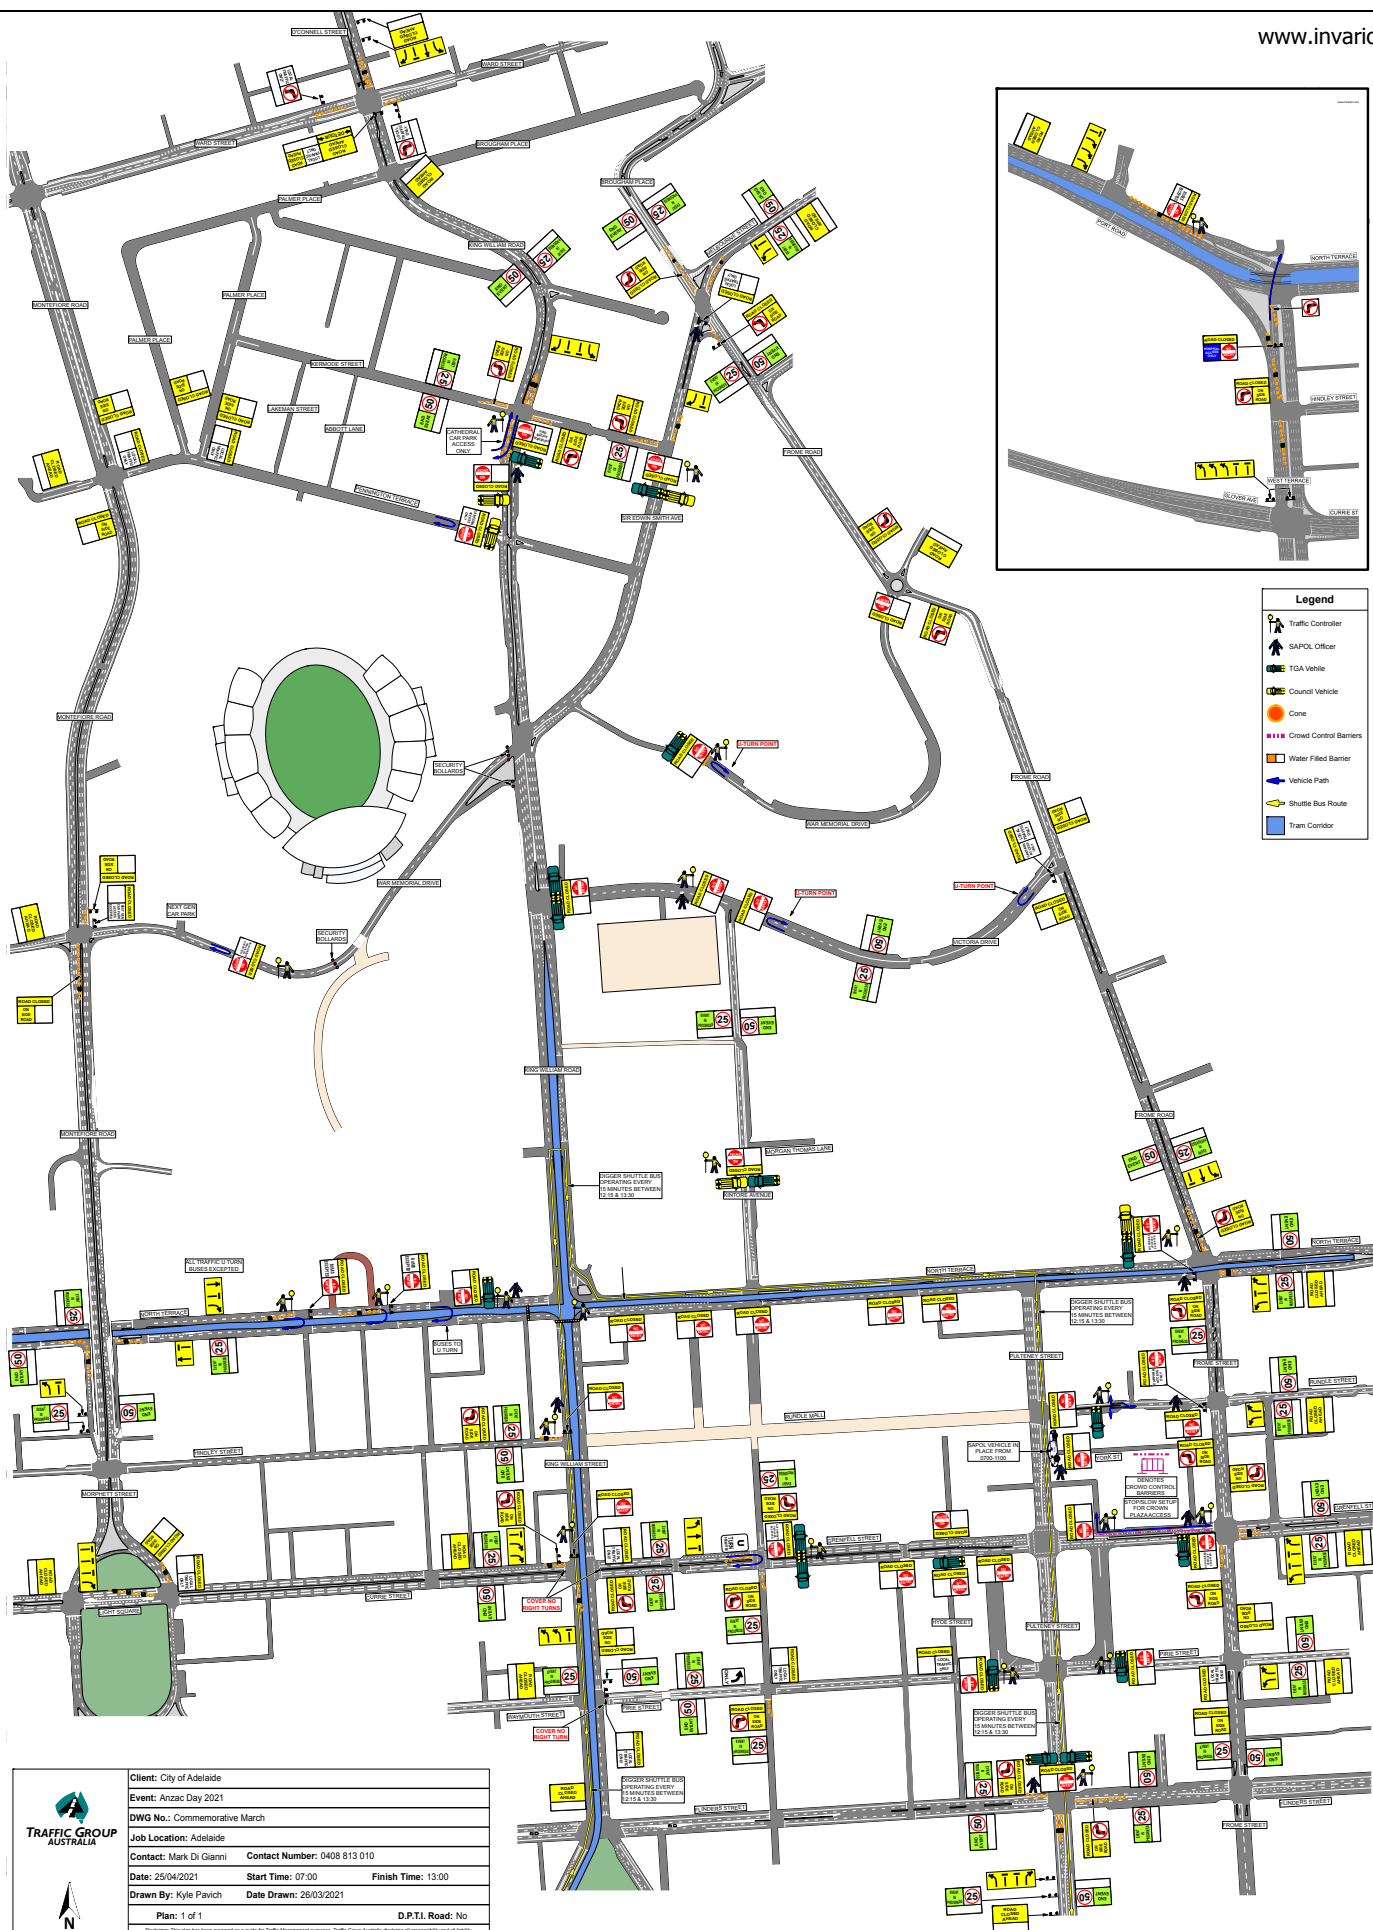

 TRAFFIC GROUP AUSTRALIA  PLAN MUST BE CONSISTENT TO SCALE	Client: City of Adelaide Event: Anzac Day 2021 DWG No.: Commemorative March Job Location: Adelaide Contact: Mark Di Gianni Contact Number: 0408 813 010 Date: 25/04/2021 Start Time: 07:00 Finish Time: 13:00 Drawn By: Kyle Pavlich Date Drawn: 26/03/2021	D.P.T.I. Road: No
	Disclaimer: This plan has been prepared as a guide for Traffic Management purposes. Traffic Group Australia disclaims all responsibility and all liability (including without limitation, liability in negligence) for all expenses, losses, damages and costs (not limited to) arising as a result of the information provided in this plan. This plan was prepared for the exclusive use of the Client. Any use of this plan for any other purpose without the prior written approval of Traffic Group Australia is prohibited. TGP must be contacted with AS 1942-2016 SA Standards (Version 1, 2014) & AS 6811 (Version 2, 2015).	